


SOUTH BEACH PRELIMINARY CONCEPT ROUNDABOUT OPEN HOUSE EXHIBIT

DRAFT CONCEPT
AUGUST 18, 2010

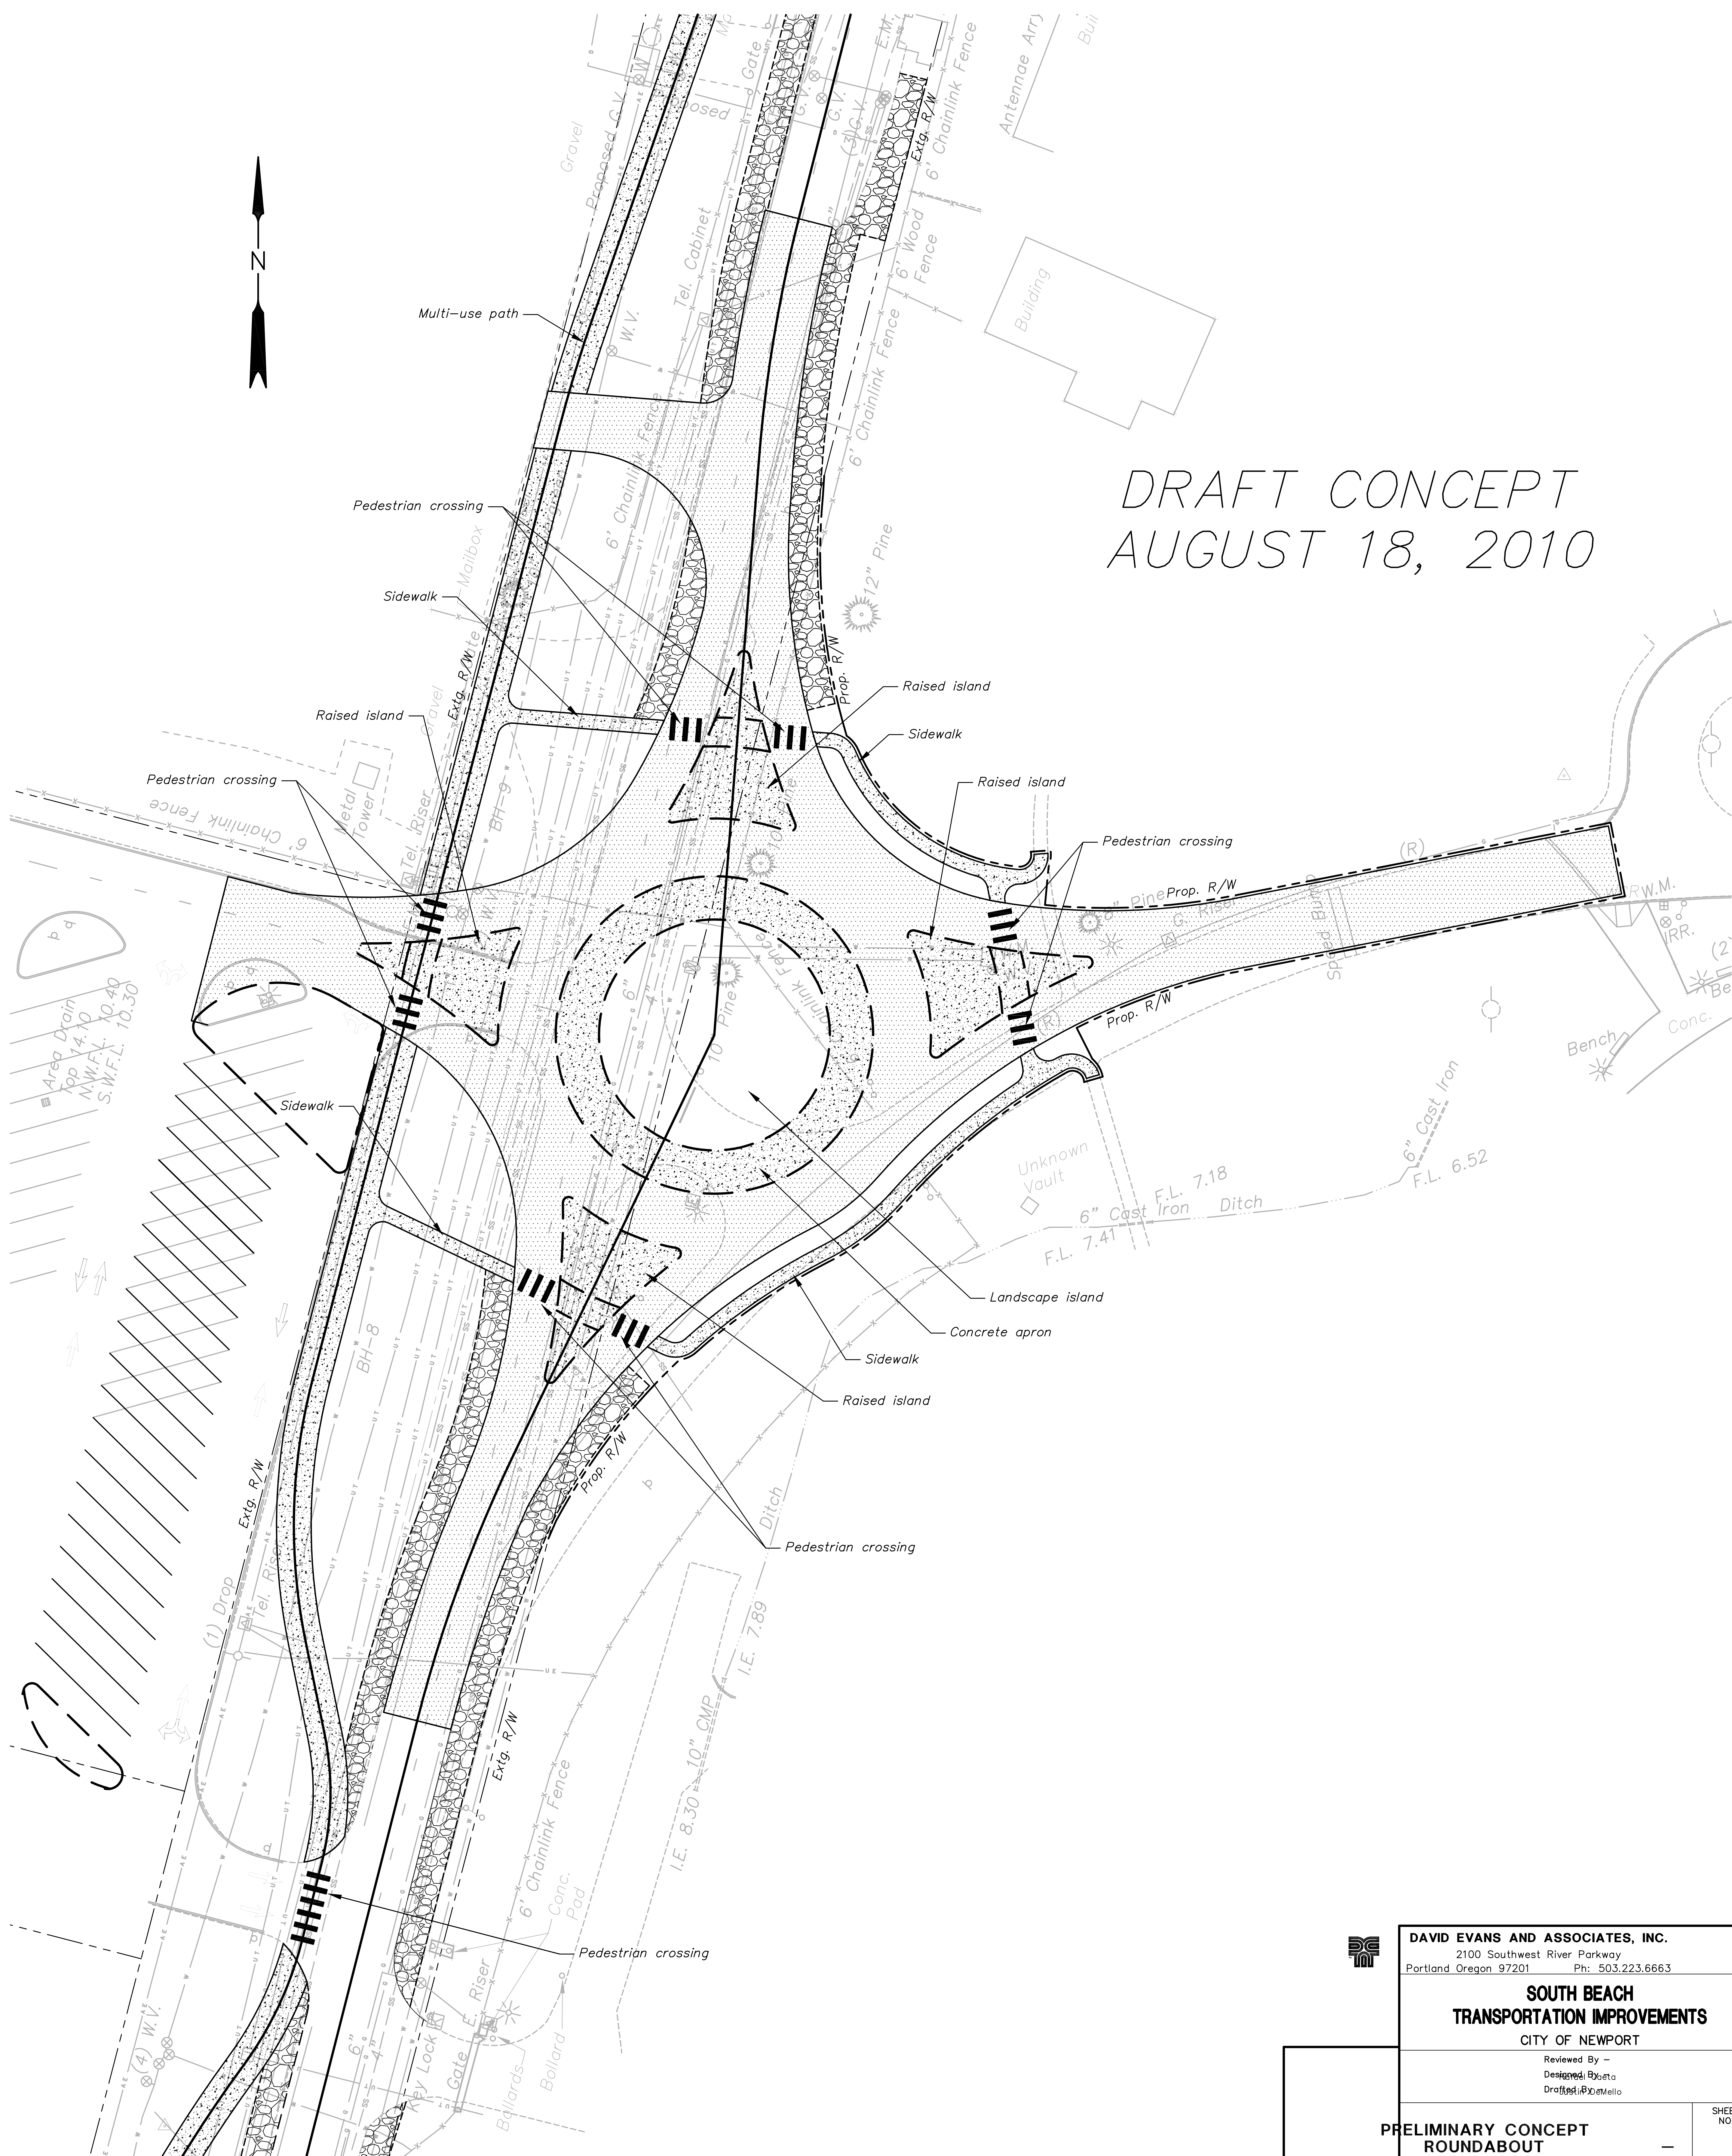

DAVID EVANS AND ASSOCIATES, INC.
2100 Southwest River Parkway
Portland Oregon 97201 Ph: 503.223.6663

**SOUTH BEACH
TRANSPORTATION IMPROVEMENTS**
CITY OF NEWPORT

Reviewed By -
Designed By: eto
Drafted By: emello

**PRELIMINARY CONCEPT
ROUNDABOUT**

SHEET
NO.