
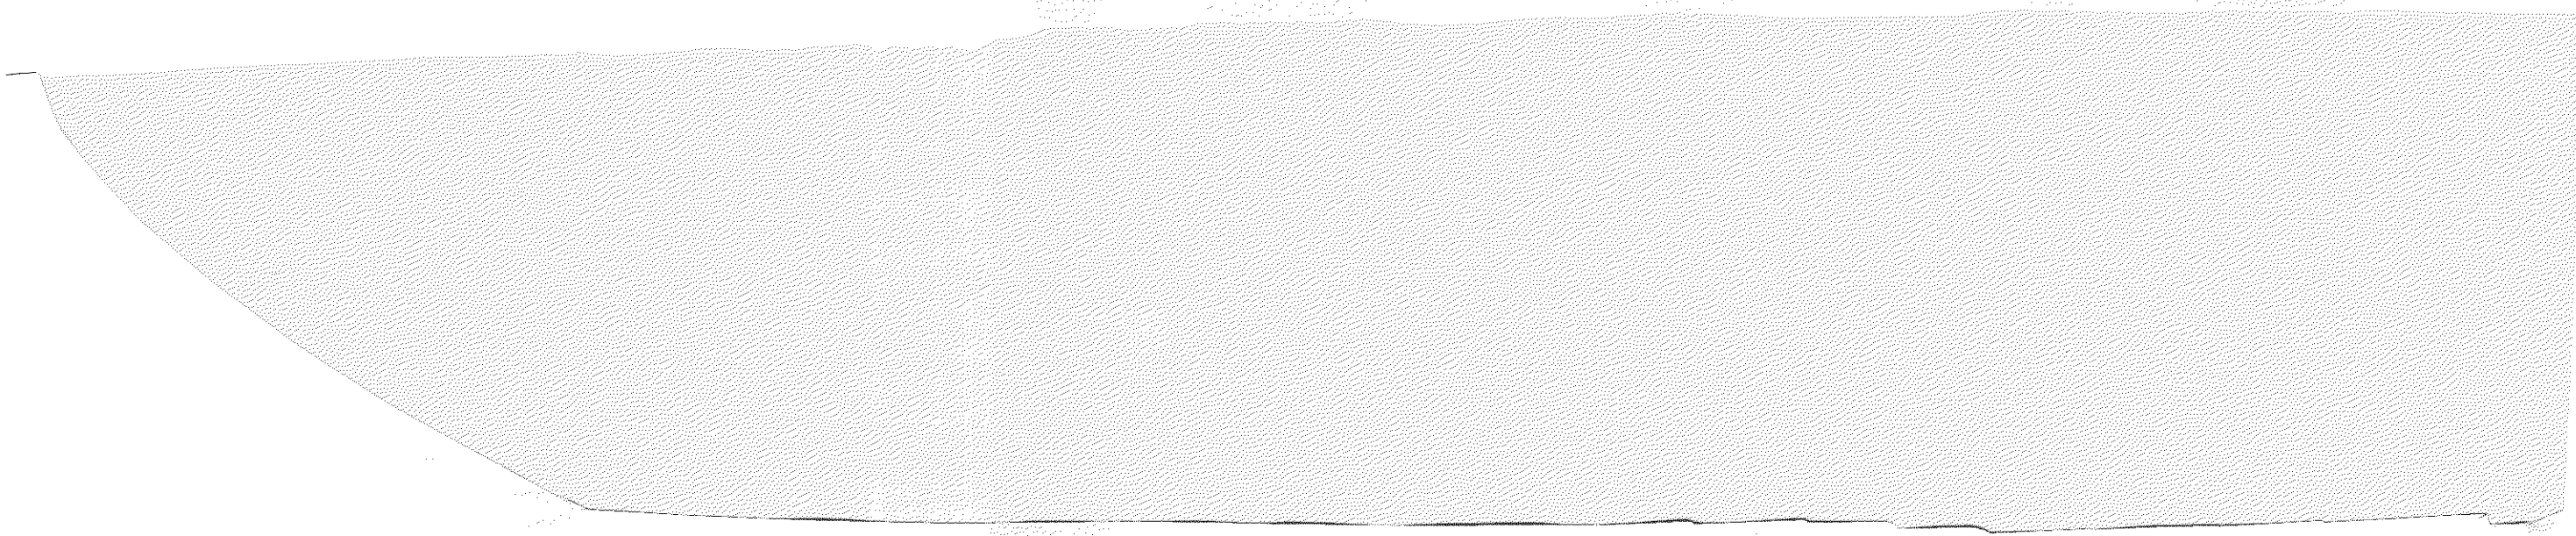
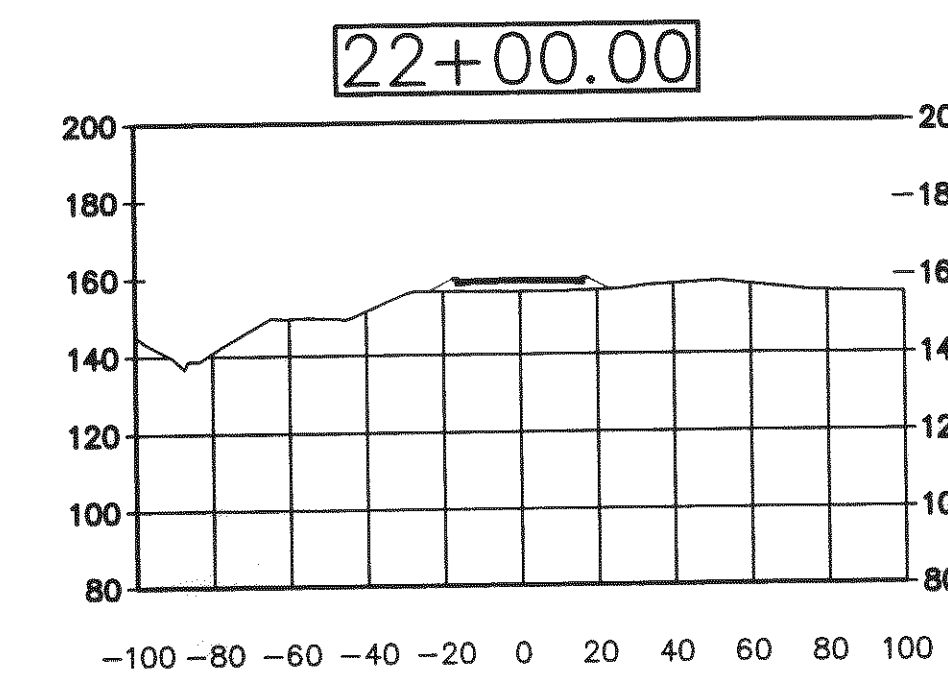
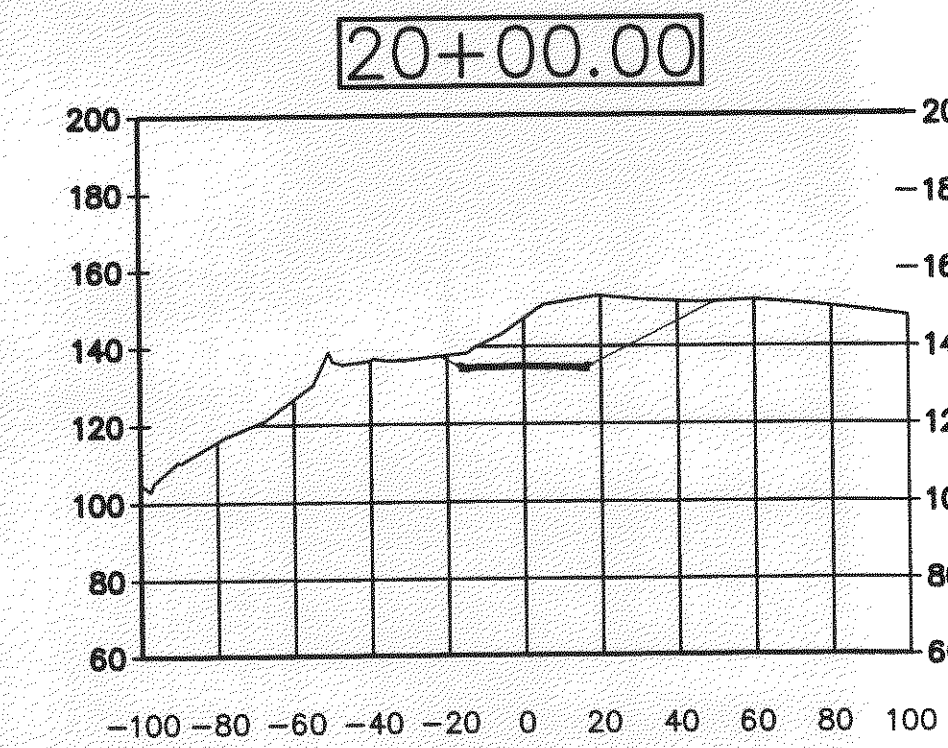
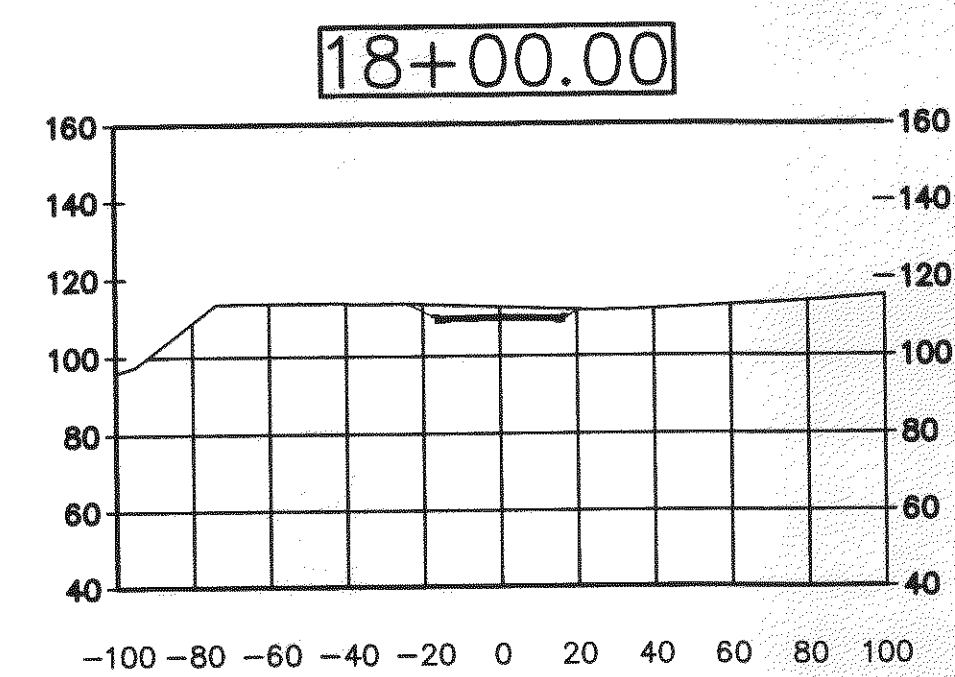
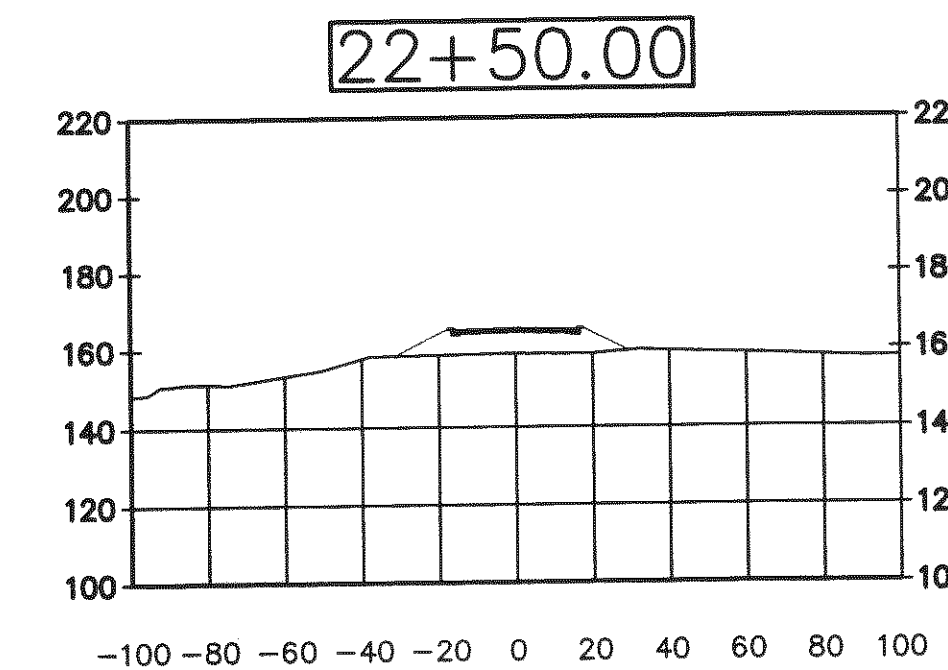
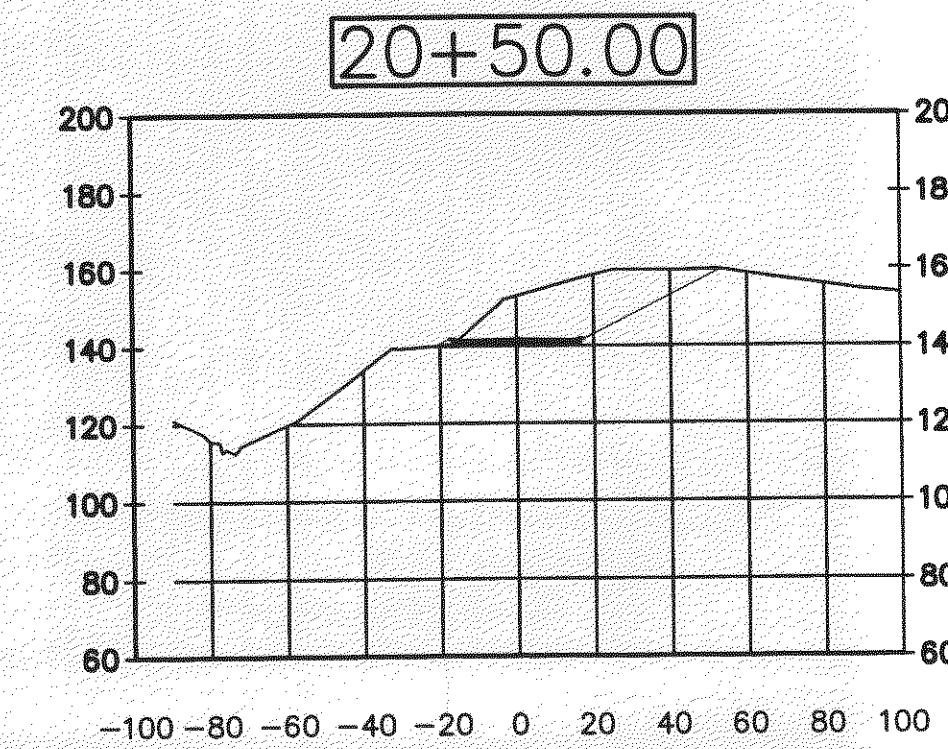
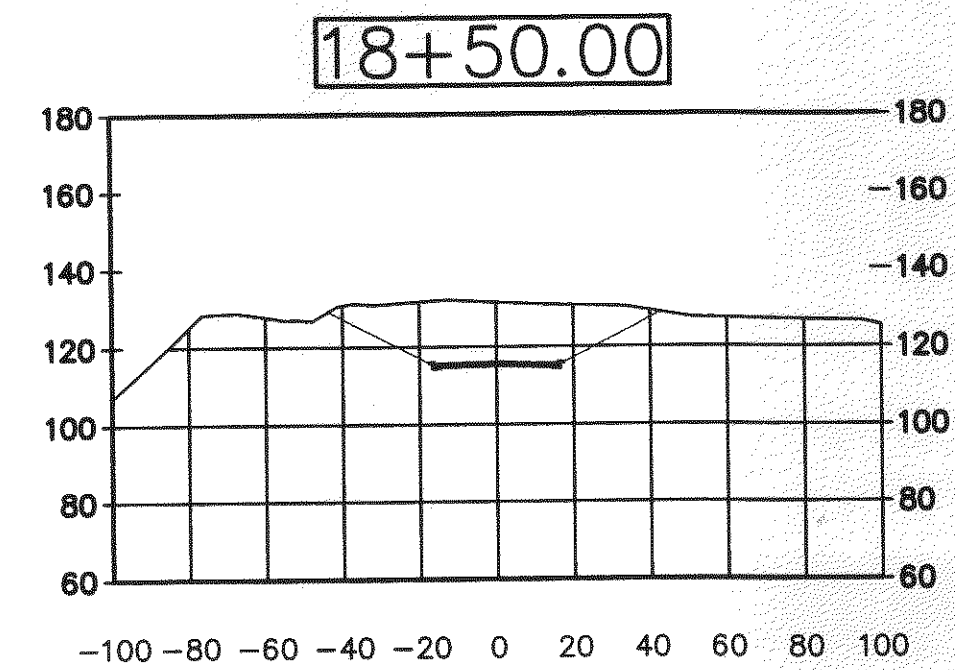
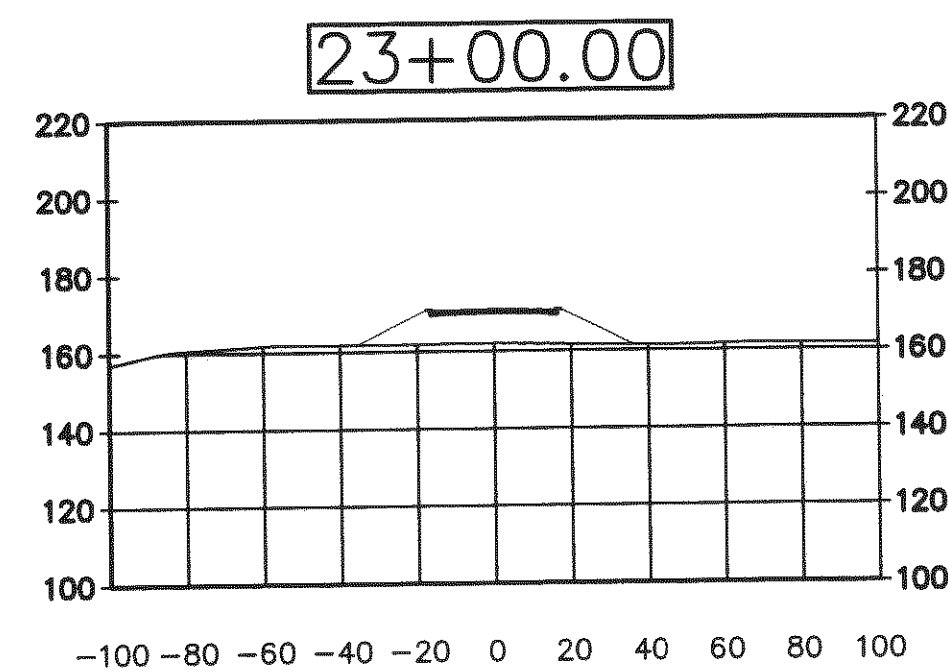
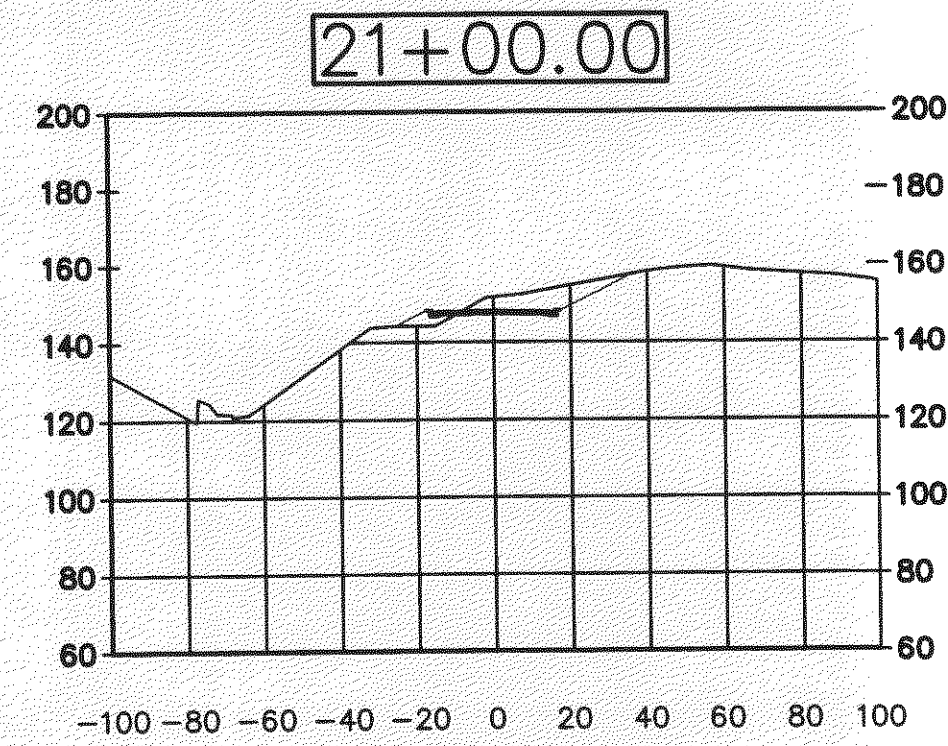
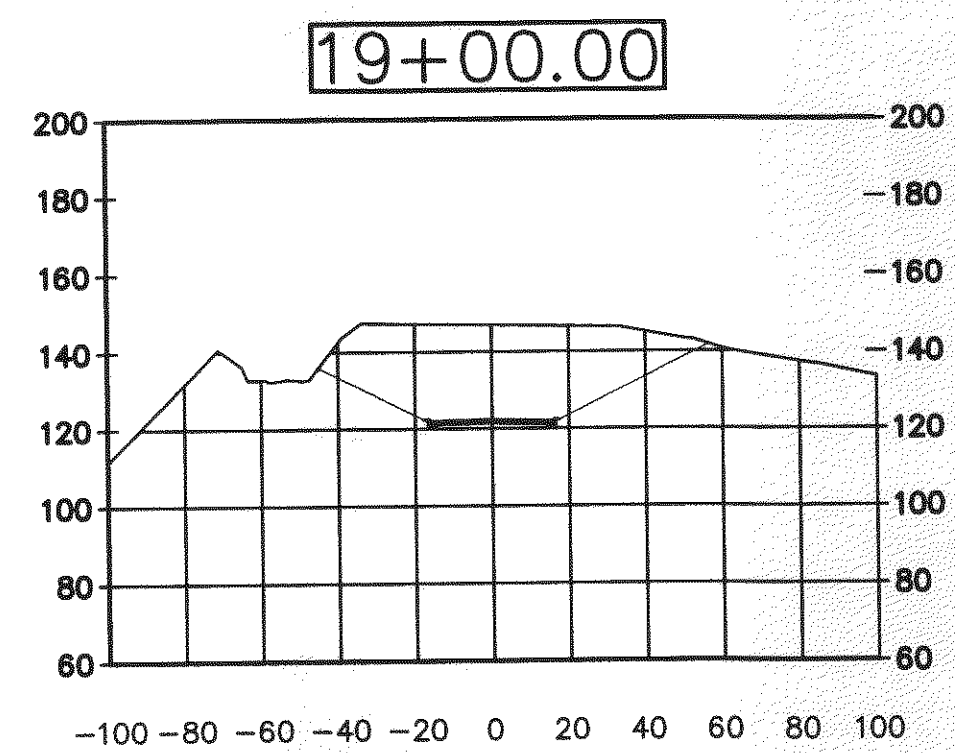
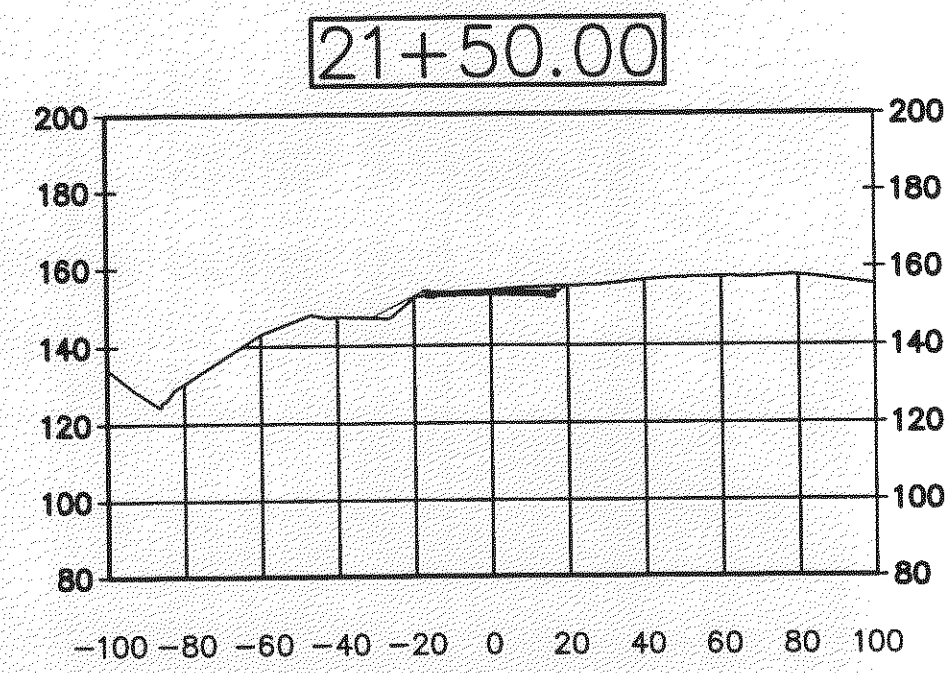


HORZ 1" = 50'
VERT 1" = 50'
HARNEY 32' STREET
18+00 - 23+00
4/23/08

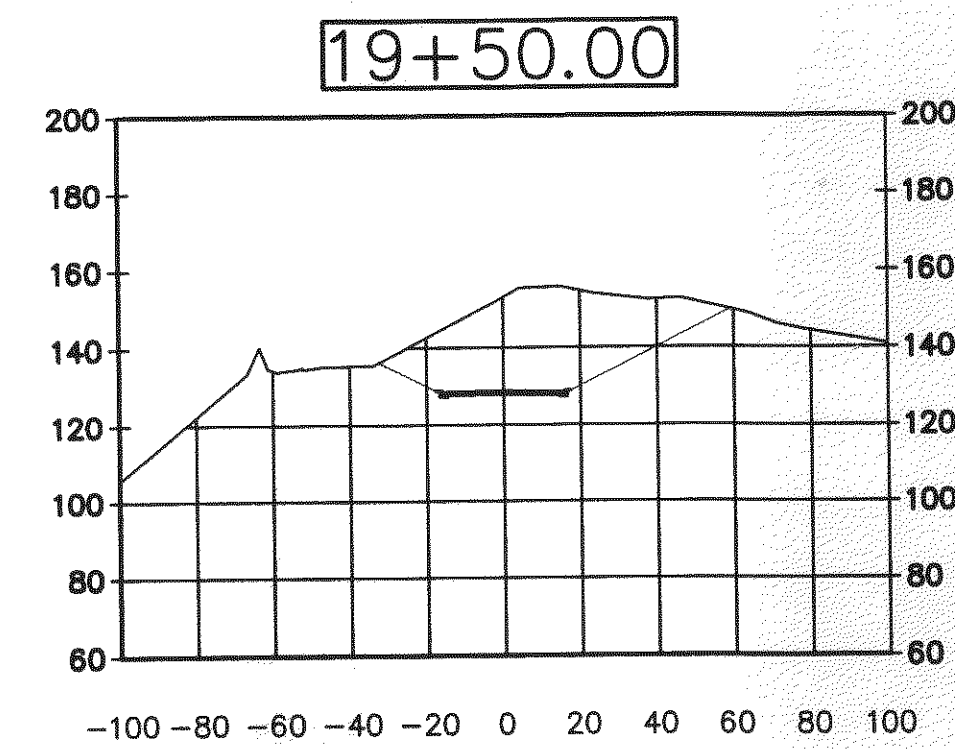

X - SECTIONS NOT SHOWN
 ARE IN THE BRIDGE AREA.